

SC MGMA
2020

Show Name: SCMGMA 2021


Show Date: August 25 - 27, 2021

Facility: Hilton Head Marriott

City, State: Hilton Head Island, GA


Location: Ballrooms G - J

Legend:

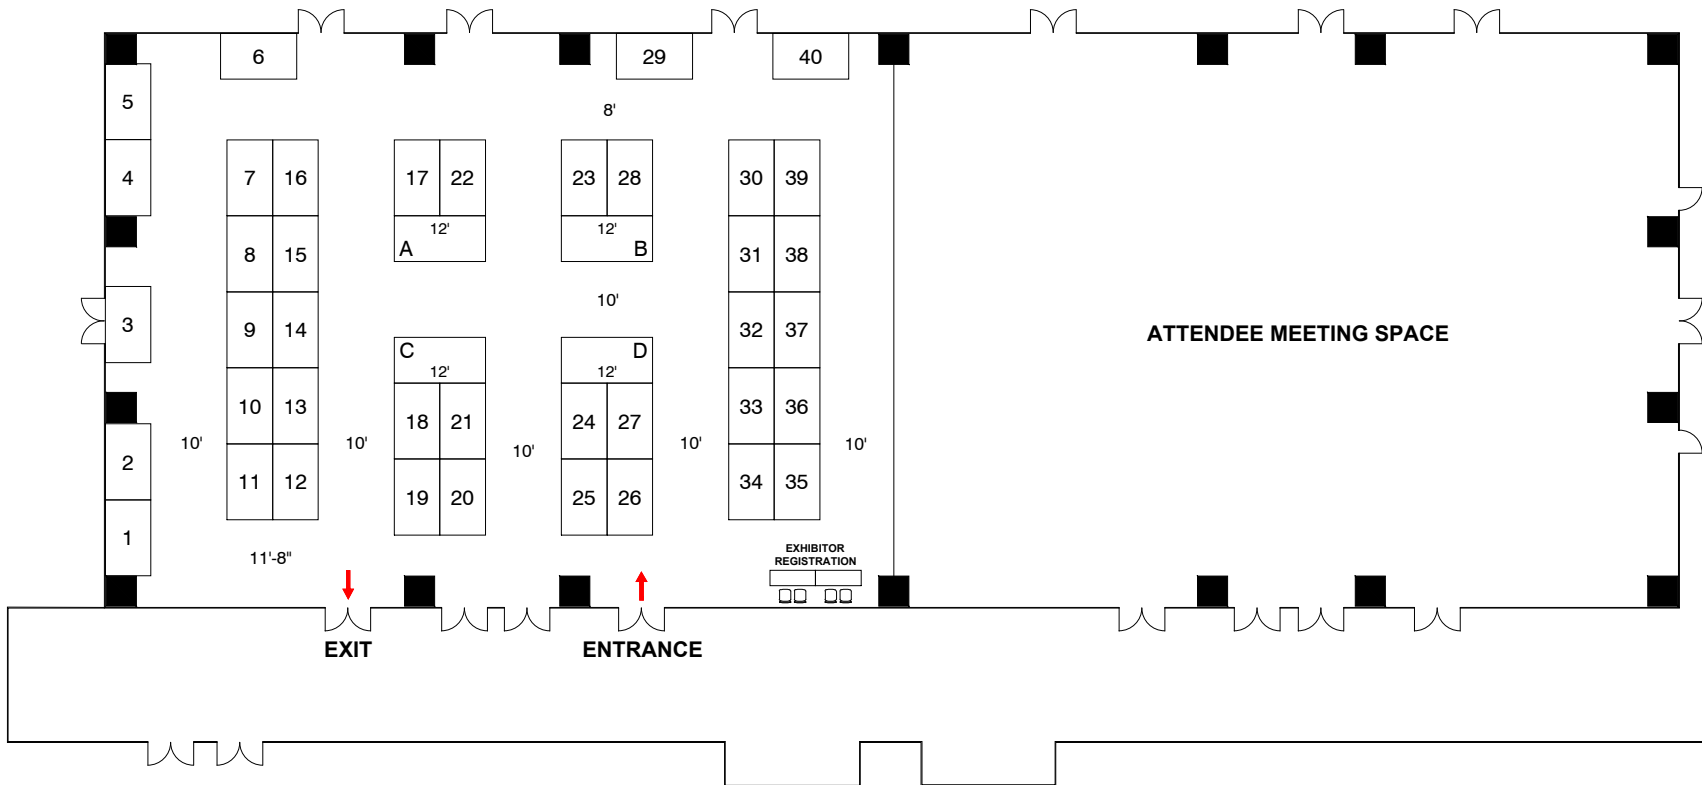

SCMGMA 2021 as of 08/24/2020

Dimension	Size	Qty	SqFt
6x10'	60	40	2,400
6x12'	72	4	288
Totals:		44	2,688

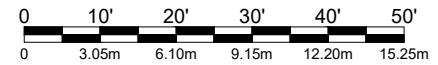

AE: R. Wolfe

Show Number:

Drawn By: TH

Revised:

File:SCMGMA2021.dwg

Every effort has been made to ensure the accuracy of all information contained on this floor plan. However, no warranties, either expressed or implied are made with respect to this floor plan. If the location of building columns, utilities or other architectural components of the facility is a consideration in the construction of an exhibit, it is the sole responsibility of the exhibitor to physically inspect the facility to verify all dimensions and locations.